


Tivat


URBANISTICKI PROJEKAT RULJINA - PLANSKA ZONA 2.3

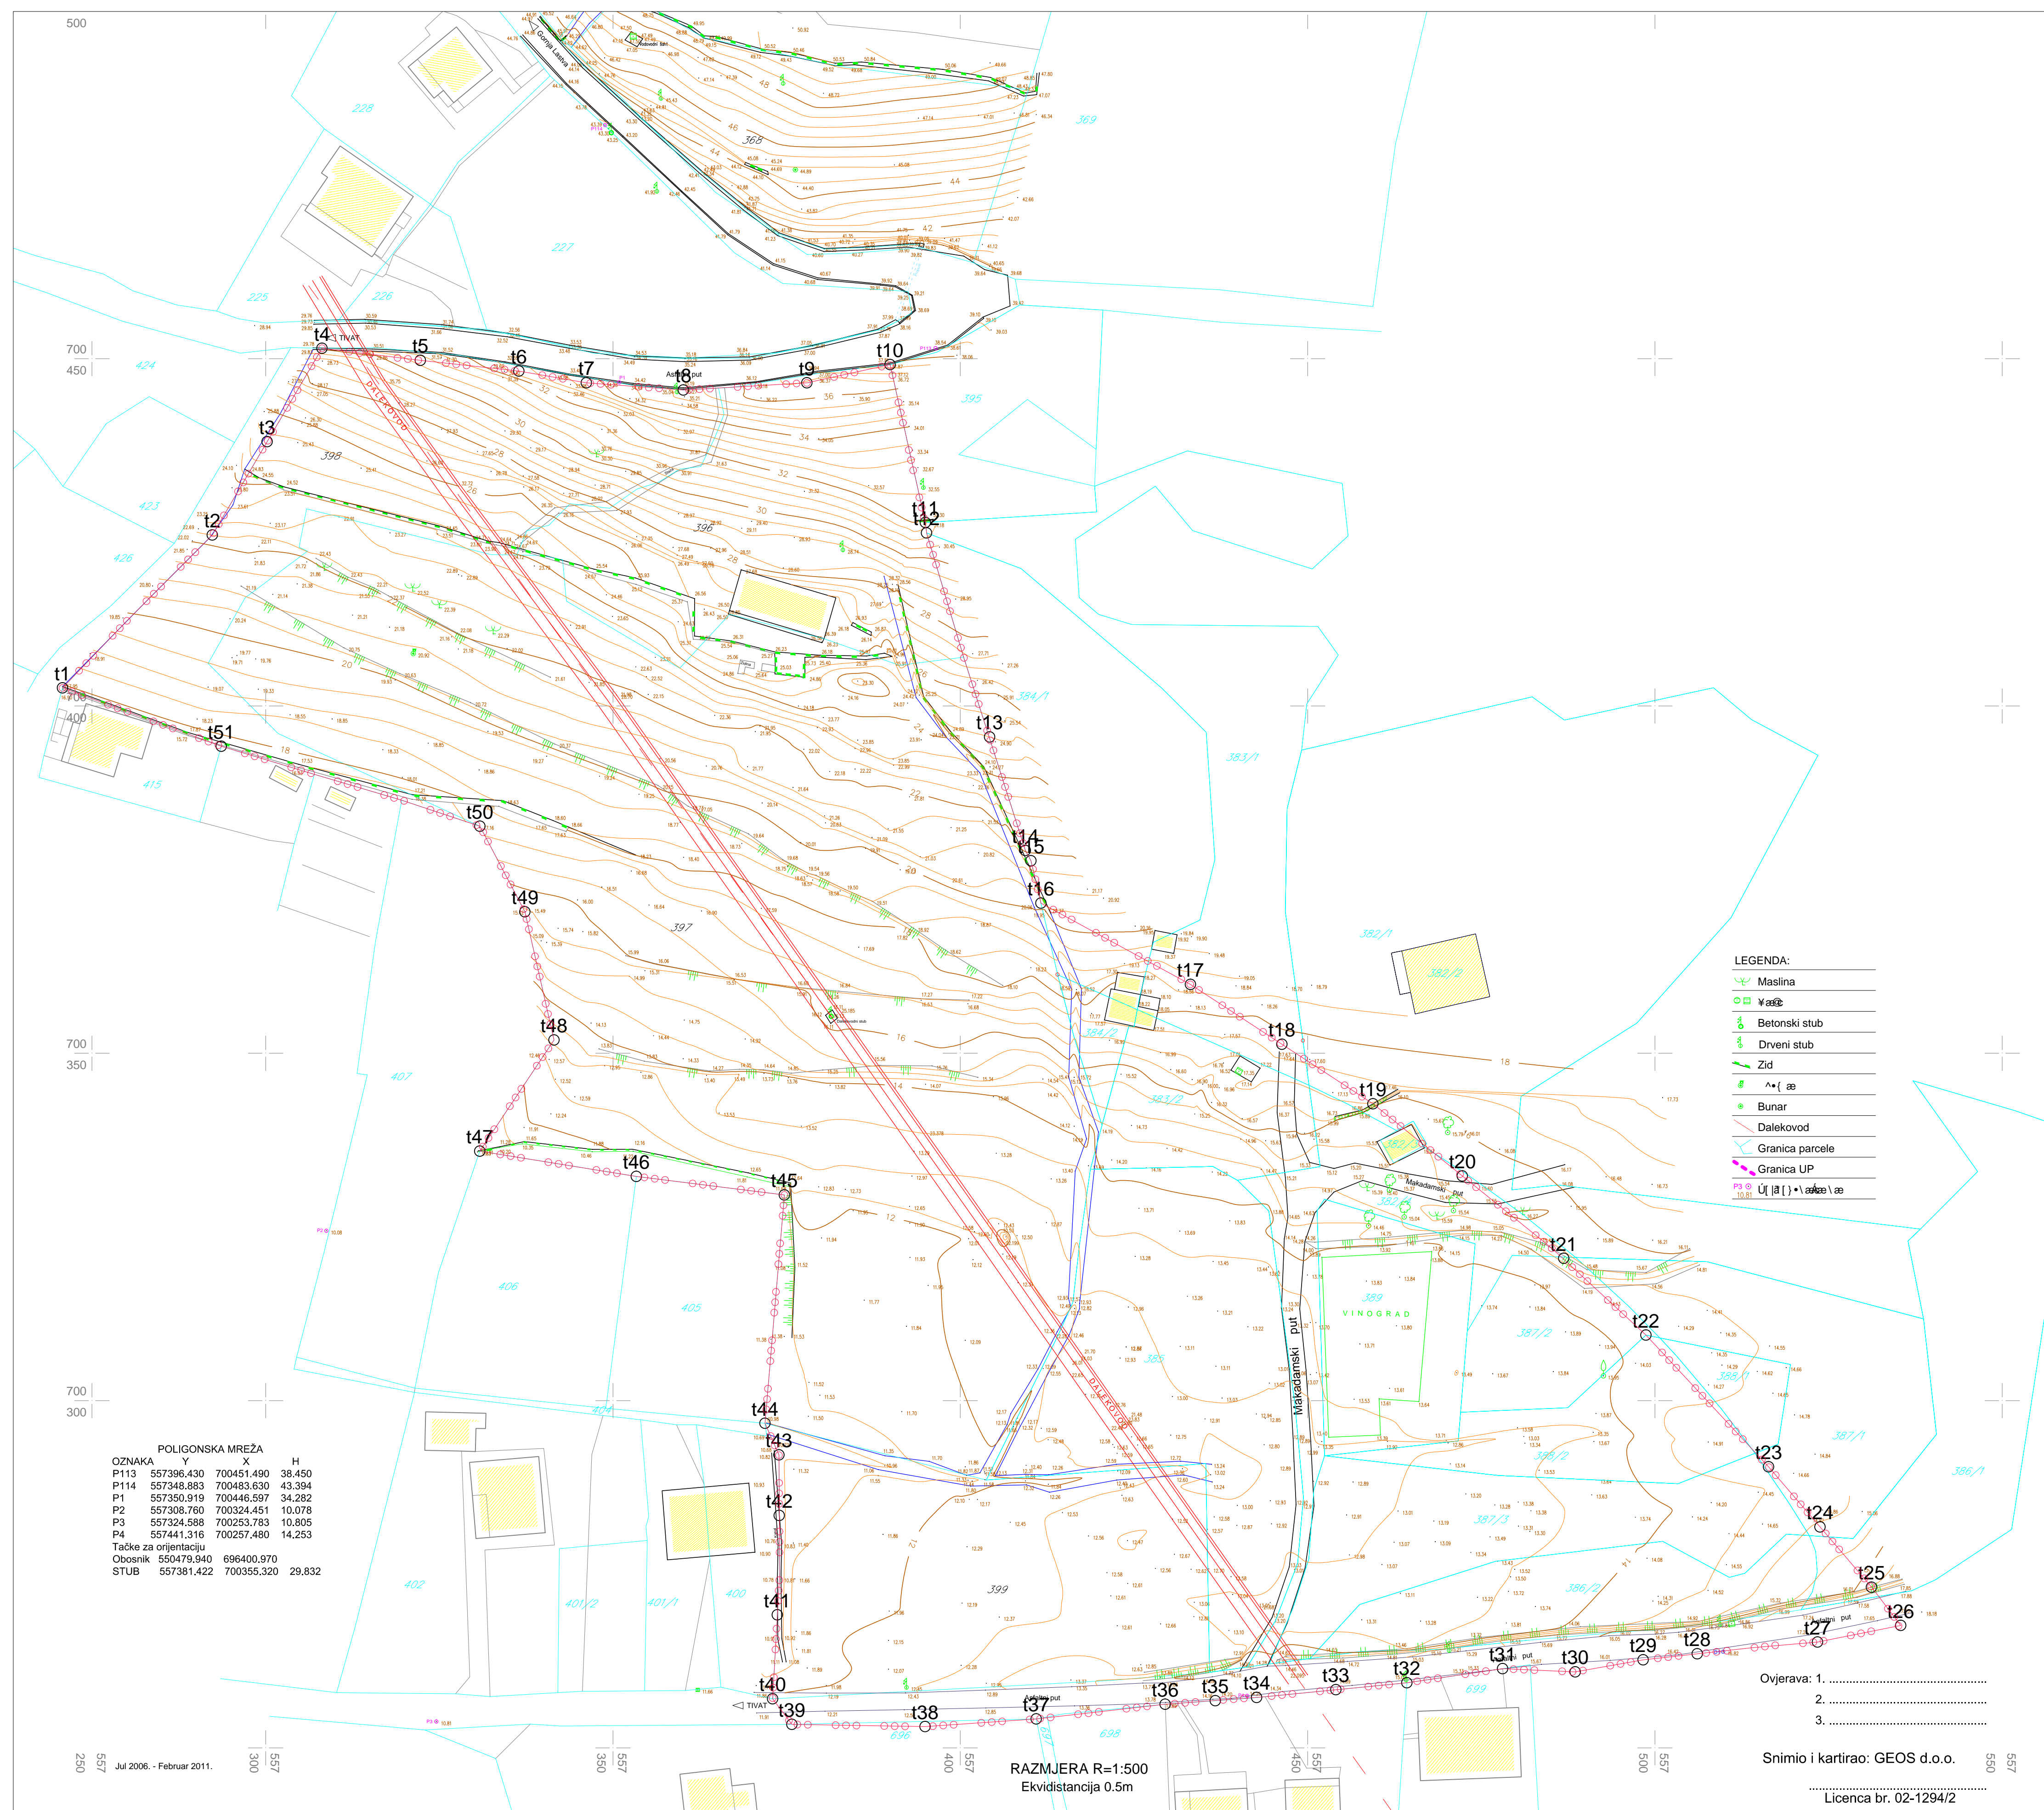

- LEGENDA:
- Mesta
 - Vaseb
 - Betonski stub
 - Drveni stub
 - Zid
 - P+I ob
 - Bunar
 - Dalekovod
 - Granica parcele
 - Granica UP
 - Uklon izvan linije

Ovjerava: 1.
2.
3.

Snimio i kartirao: GEOS d.o.o.
Licenca br. 02-1294/2

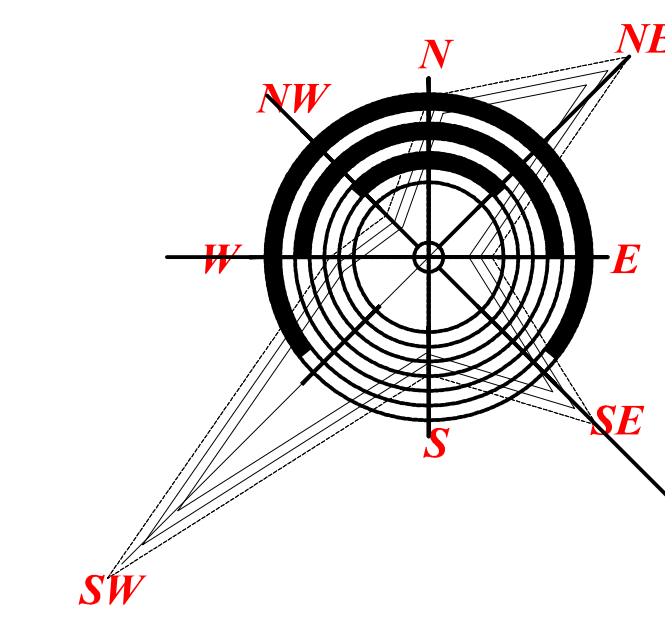

- LEGENDA:
- granica zahvata UP-a
 - granica katastarske parcele
 - broj katastarske parcele

koordinate granice zahvata UPa

t1 557270.75 700402.80	t17 557433.14 700359.91	t33 557454.08 700298.37
t2 557292.33 700424.61	t18 557446.30 700351.31	t34 557442.87 700293.25
t3 557300.22 700438.05	t19 557459.41 700342.72	t35 557436.71 700296.80
t4 557308.11 700451.50	t20 557472.28 700332.33	t36 557428.49 700296.28
t5 557322.28 700449.76	t21 557486.87 700320.49	t37 557410.93 700294.16
t6 557336.45 700448.21	t22 557498.70 700309.43	t38 557394.93 700293.06
t7 557346.17 700446.52	t23 557516.35 700290.48	t39 557375.75 700293.38
t8 557360.14 700445.48	t24 557533.77 700281.81	t40 557372.98 700297.08
t9 557377.92 700446.52	t25 557551.18 700273.14	t41 557371.66 700298.15
t10 557389.89 700440.14	t26 557565.38 700267.63	t42 557373.95 700293.46
t11 557399.97 700435.42	t27 557583.40 700261.14	t43 557371.89 700299.18
t12 557395.15 700424.92	t28 557606.10 700263.55	t44 557371.89 700296.73
t13 557404.22 700395.54	t29 557648.91 700262.88	t45 557374.87 700304.61
t14 557409.37 700379.19	t30 557688.52 700260.95	t46 557353.37 700332.28
t15 557410.18 700377.71	t31 557748.57 700261.40	t47 557330.82 700335.92
t16 557411.61 700371.62	t32 557864.29 700259.38	t48 557341.51 700361.92
		t49 557337.33 700370.36
		t50 557330.85 700384.68
		t51 557293.61 700394.21

TEI obradivac planske dokumentacije:
TEHNOEKONOMSKI INŽENJERING - PODGORICA

URBANISTICKI PROJEKAT RULJINA

fazna izrade: NACRT

Opština TIVAT:
Odluka o izradi Urbanističkog projekta Ruljina,
broj:0101-1688, Tivat 30.12.2010 god.

GEODETSKA PODLOGA

godina izrade: Podgorica, februar 2012.g.

RAZMJERA: 1:500

BROJ PRILOGA: 01

narucioc planske dokumentacije:
OPštINA TIVAT

Odgovorni planer: Lidija Milovanovic dipl.ing arhitekture	Pечат pravnog lica koje je izradio plan :
Strucni konsultant: Ratimir Mugosa dipl.ing arhitekture	

POLICIJSKA MREŽA

OZNAKA	X	H	
P113	557296.830	700461.180	38.460
P114	557345.883	700483.630	43.394
P1	557350.919	700446.597	34.282
P2	557309.760	700324.451	10.076
P3	557324.588	700253.783	10.805
P4	557441.316	700257.480	14.303

Tačke za orijentaciju
Četvrtak 550476.940 696400.670
STUB 557381.422 700355.320 29.832