


Koordinate tačka A			Koordinate tačka A1		
Tačka br.	X	Y	Tačka br.	X	Y
01	6555443.444	4694386.375	01	6555420.291	4694481.398
02	6555382.257	4694354.817	02	6555402.116	4694461.554
03	6555443.444	4694354.817	03	6555443.444	4694423.700
04	6555466.635	4694354.817	04	6555463.830	4694386.375
05	6555382.257	4694301.633	05	6555492.332	4694419.673
06	6555303.251	4694301.219	06	6555259.886	4694301.643
07	6555270.348	4694254.125	07	6555158.757	4694056.830
08	6555338.830	4694254.125	08	6555856.063	4694074.568
09	6555382.257	4694254.125	09	6555772.687	4694350.961
10	6555323.071	4694254.125	10	6555523.076	4694292.942
11	6555595.309	4694206.701	11	6555528.980	4694254.125
12	6555323.076	4694184.416	12	6555641.314	4694171.510
13	6555306.072	4694219.868	13	6555664.768	4694292.125
14	6555320.345	4694151.376	14	6555574.667	4694184.416
15	6555626.741	4694096.778	15	6555276.968	4694096.673
16	6555102.636	4694147.511	16	6555420.591	4694218.601
17	6555632.780	4694004.187	17	6555382.257	4694218.601
18	6555616.793	4693957.240	18	6555236.023	4694286.852
19	6555349.652	4693954.581	19	6555264.881	4694212.825
20	6555002.410	4693969.288	20	6555291.460	4694284.788
21	6555184.276	4694005.093	21	6555309.795	4694301.633
22	6555167.622	4693985.931	22	6555270.378	4694182.541
23	6555347.003	4693951.640	23	6555210.771	4694185.917
24	6555296.629	4693986.210	24	6555185.595	4694214.487
25	6555216.068	4693823.286	25	6555054.845	4694124.838
26	6555166.434	4693871.527	26	6555104.500	4694159.628

Koordinate tačka A1			Koordinate tačka A1		
Tačka br.	X	Y	Tačka br.	X	Y
01	6555420.291	4694481.398	51	6555267.487	4693952.472
02	6555402.116	4694461.554	52	6555213.197	4693981.848
03	6555443.444	4694423.700	53	6554911.673	4694008.861
04	6555463.830	4694386.375	54	6555110.242	4693957.653
05	6555492.332	4694419.673	55	6555040.730	4693929.719
06	6555259.886	4694301.643	56	6555227.175	4693910.480
07	6555158.757	4694056.830	57	6555293.517	4693883.294
08	6555856.063	4694074.568	58	6555401.477	4693839.036
09	6555772.687	4694350.961	59	6555373.832	4693886.347
10	6555523.076	4694292.942	60	6555490.552	4693877.272
11	6555528.980	4694254.125	61	6555346.899	4693941.765
12	6555641.314	4694171.510	62	6555303.376	4693841.414
13	6555664.768	4694292.125	63	6555208.129	4693852.198
14	6555574.667	4694184.416	64	6555157.273	4693863.162
15	6555276.968	4694096.673	65	6555118.255	4693875.747
16	6555420.591	4694218.601	66	6555062.954	4693918.761
17	6555382.257	4694218.601	67	6555020.390	4693890.813
18	6555236.023	4694286.852	68	6555229.556	4693834.828
19	6555264.881	4694212.825	69	6555174.953	4693810.012
20	6555291.460	4694284.788	70	6555161.477	4693797.508
21	6555309.795	4694301.633	71	6555339.893	4694393.619
22	6555270.378	4694182.541	72	6555284.212	4694112.269
23	6555210.771	4694185.917	73	6555295.095	4694107.214
24	6555185.595	4694214.487	74	6555287.852	4694091.618
25	6555054.845	4694124.838	75	6555247.947	4694110.153
26	6555104.500	4694159.628	76	6555236.541	4694139.051
27	6555066.377	4694135.094	77	6555248.505	4694068.395
28	6555145.137	4694139.529	78	6555459.014	4694016.989
29	6555136.610	4694087.241	79	6555326.911	4694000.395
30	6555179.628	4694053.896	80	6555695.822	4693984.121
31	6555129.936	4694060.882	81	6555177.411	4693755.707
32	6555015.119	4694045.196			
33	6555089.568	4694019.617			
34	6555117.467	4694022.522			
35	6555109.169	4694003.203			
36	6555357.421	4693985.707			
37	6555453.465	4693987.799			
38	6555546.734	4693952.526			
39	6555628.233	4693947.248			
40	6555631.132	4693983.584			
41	6555625.123	4693947.648			
42	6555642.693	4693932.571			
43	6555720.360	4693927.715			
44	6555547.158	4693936.603			
45	6555568.403	4693923.645			
46	6555643.754	4693895.966			
47	6555583.507	4693873.423			
48	6555563.743	4693871.991			
49	6555532.565	4693885.524			
50	6555494.223	4693950.099			

POPREČNI PRESJECI

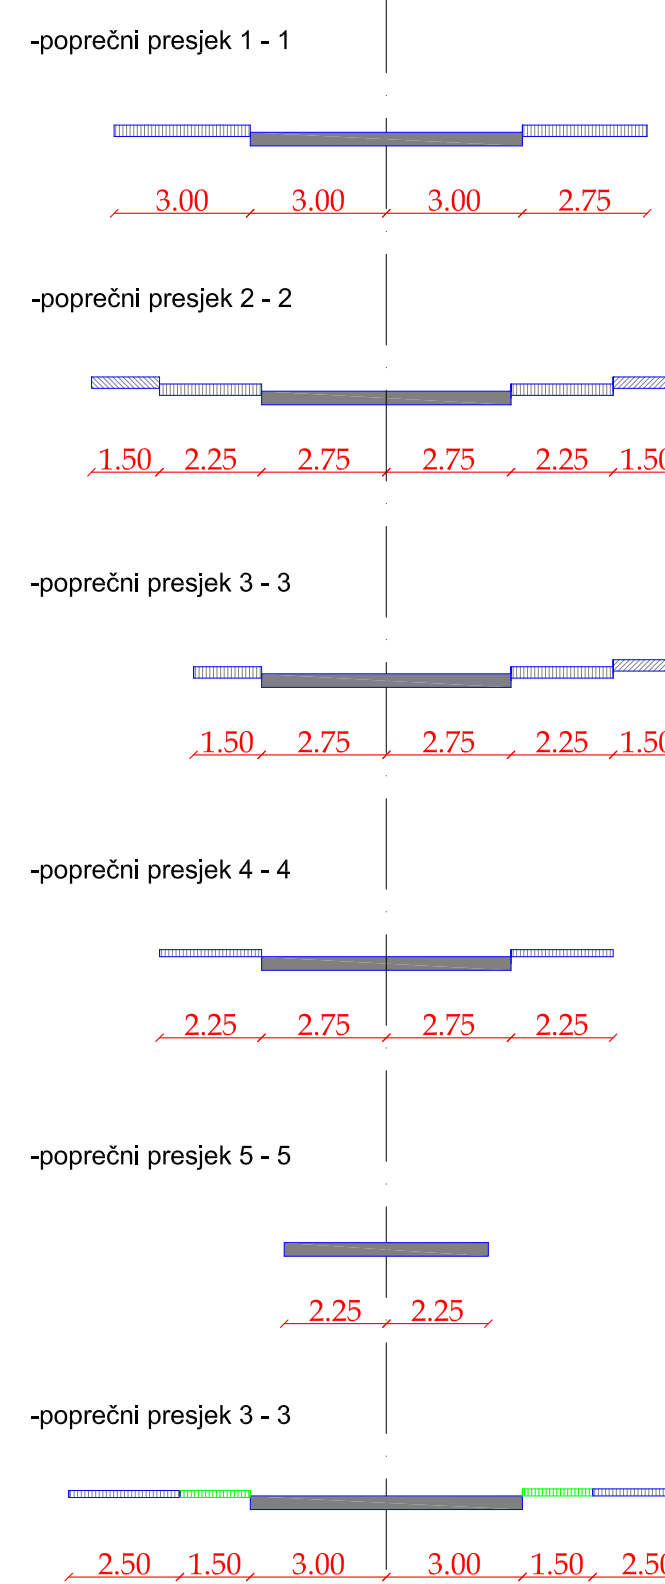

LEGENDA:

- KORIGOVANA GRANICA ZAHVATA PLANA
- GRANICA MORSKOG DOBRA
- GRANICA K.O.
- GRANICA I BROJ KATASTARSKE PARCELE
- GRANICA URBANISTIČKE PARCELE
- BROJ URBANISTIČKE PARCELE
- SAOBRAĆAJNA INFRASTRUKTURA
- KOLSKA SAOBRAĆAJNICA
- TROTTOAR
- PJEŠAČKE STAZE
- AUTOBUSKO STAJALIŠTE
- KORIDOR ZA ZICARU