


Key Plan

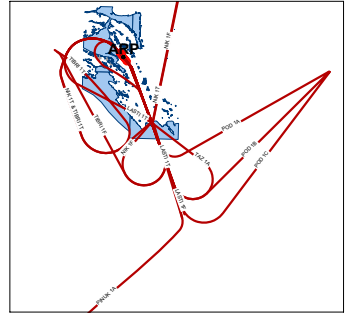

- Legend
- Flight Path
 - Navigation Beacon
 - Runway
 - Urban Area
 - Water

Client
Airports of Montenegro

Halcrow Group Limited
1 The Square Temple Quay Bristol BS1 6DG
tel +44 (0)117 910 2580 fax +44 (0)117 910 2581
www.halcrow.com

Halcrow



Project
**Tivat Airport
Aircraft Noise Assessment**

Drawing
**Runway 32
Standard Instrument
Approaches**


Drawn by: S Williams	Date: 26/08/2011
Checked by: T Knowles	Date: --/--/2011
Approved by: B Rodrigues	Date: --/--/2011

Drawing No: TFLMLS-A20-104	Revision P1
--------------------------------------	-----------------------



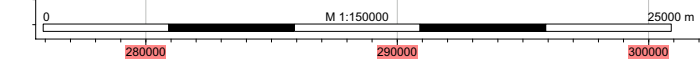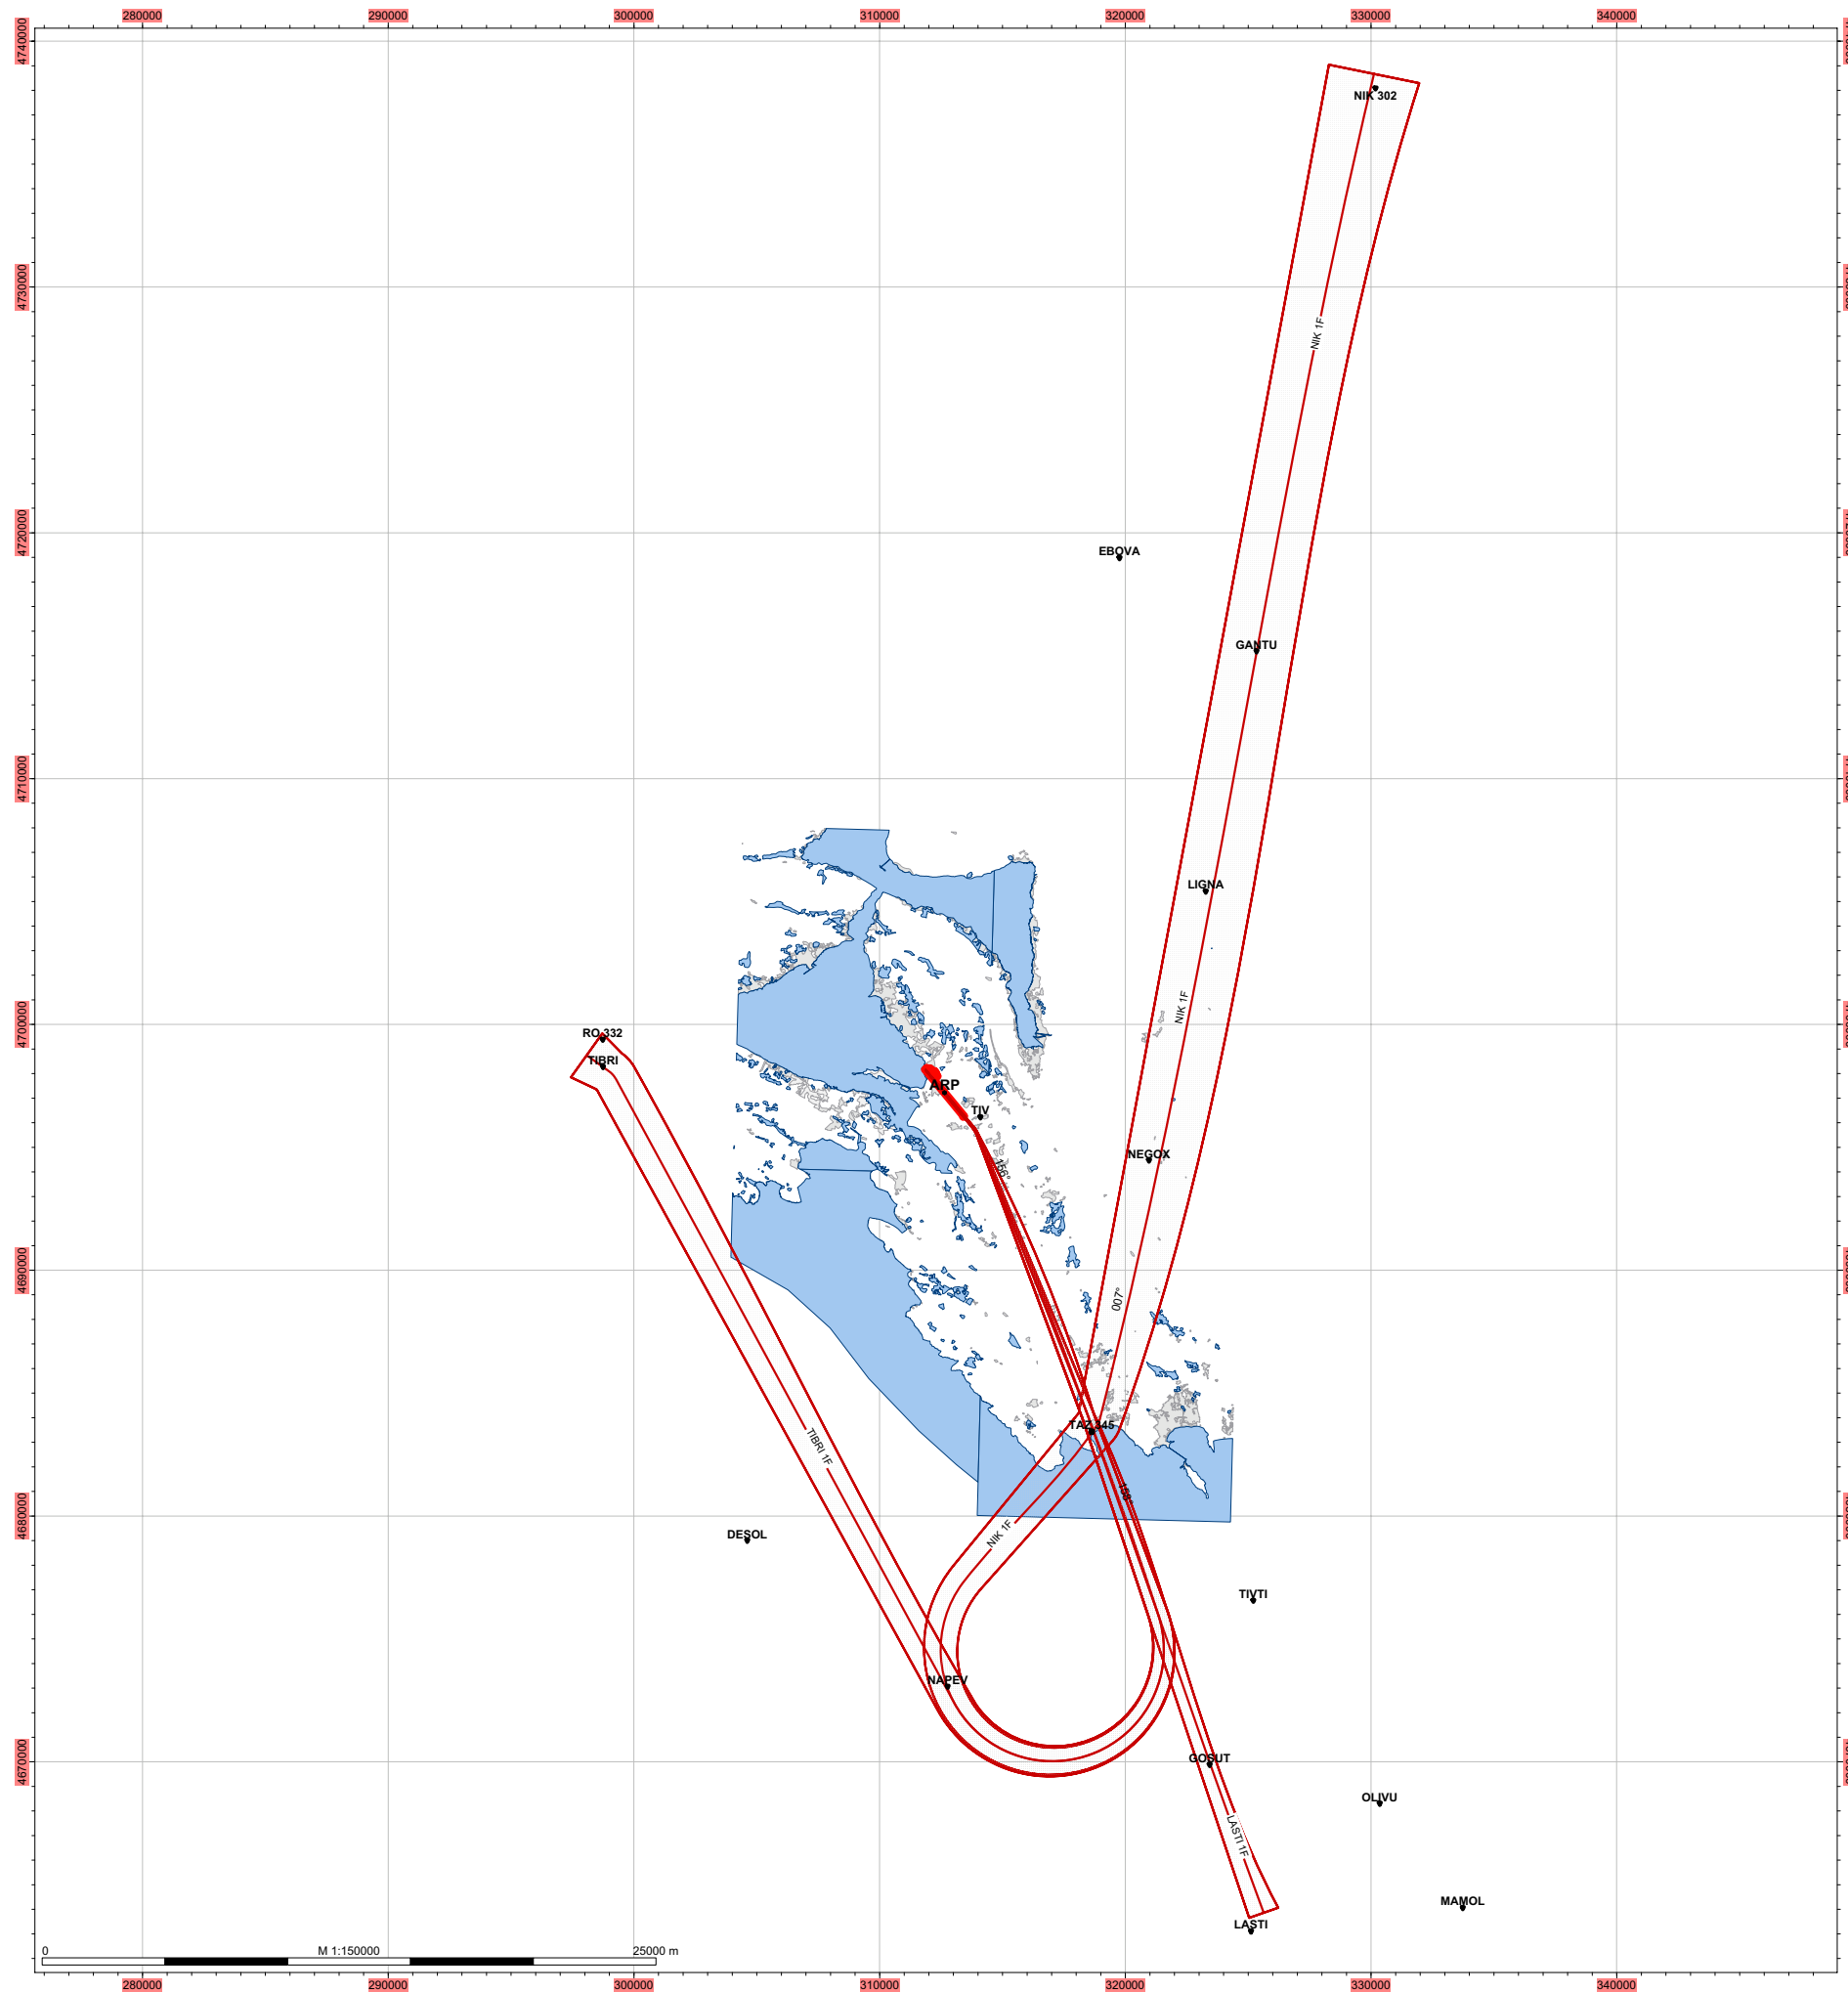


Drawing Scale: at A1

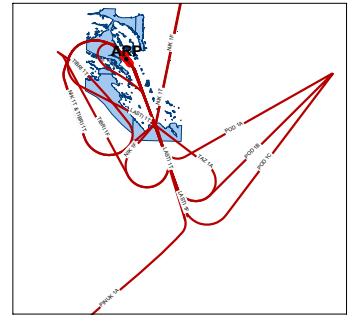

Key Plan



Legend

-  Flight Path
-  Navigation Beacon
-  Runway
-  Urban Area
-  Water

Client
Airports of Montenegro

Halcrow Group Limited
1 The Square Temple Quay Bristol BS1 6DG
tel +44 (0)117 910 2580 fax +44 (0)117 910 2581
www.halcrow.com



Project
**Tivat Airport
Aircraft Noise Assessment**

Drawing
**Runway 14
Standard Instrument
Departures**



Drawn by: S Williams Date: 26/08/2011

Checked by: T Knowles Date: --/--/2011

Approved by: B Rodrigues Date: --/--/2011

Drawing No. **TFLMLS-A20-101** Revision **P1**

Drawing Scale: at A1

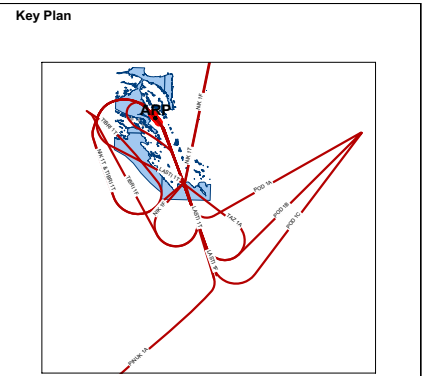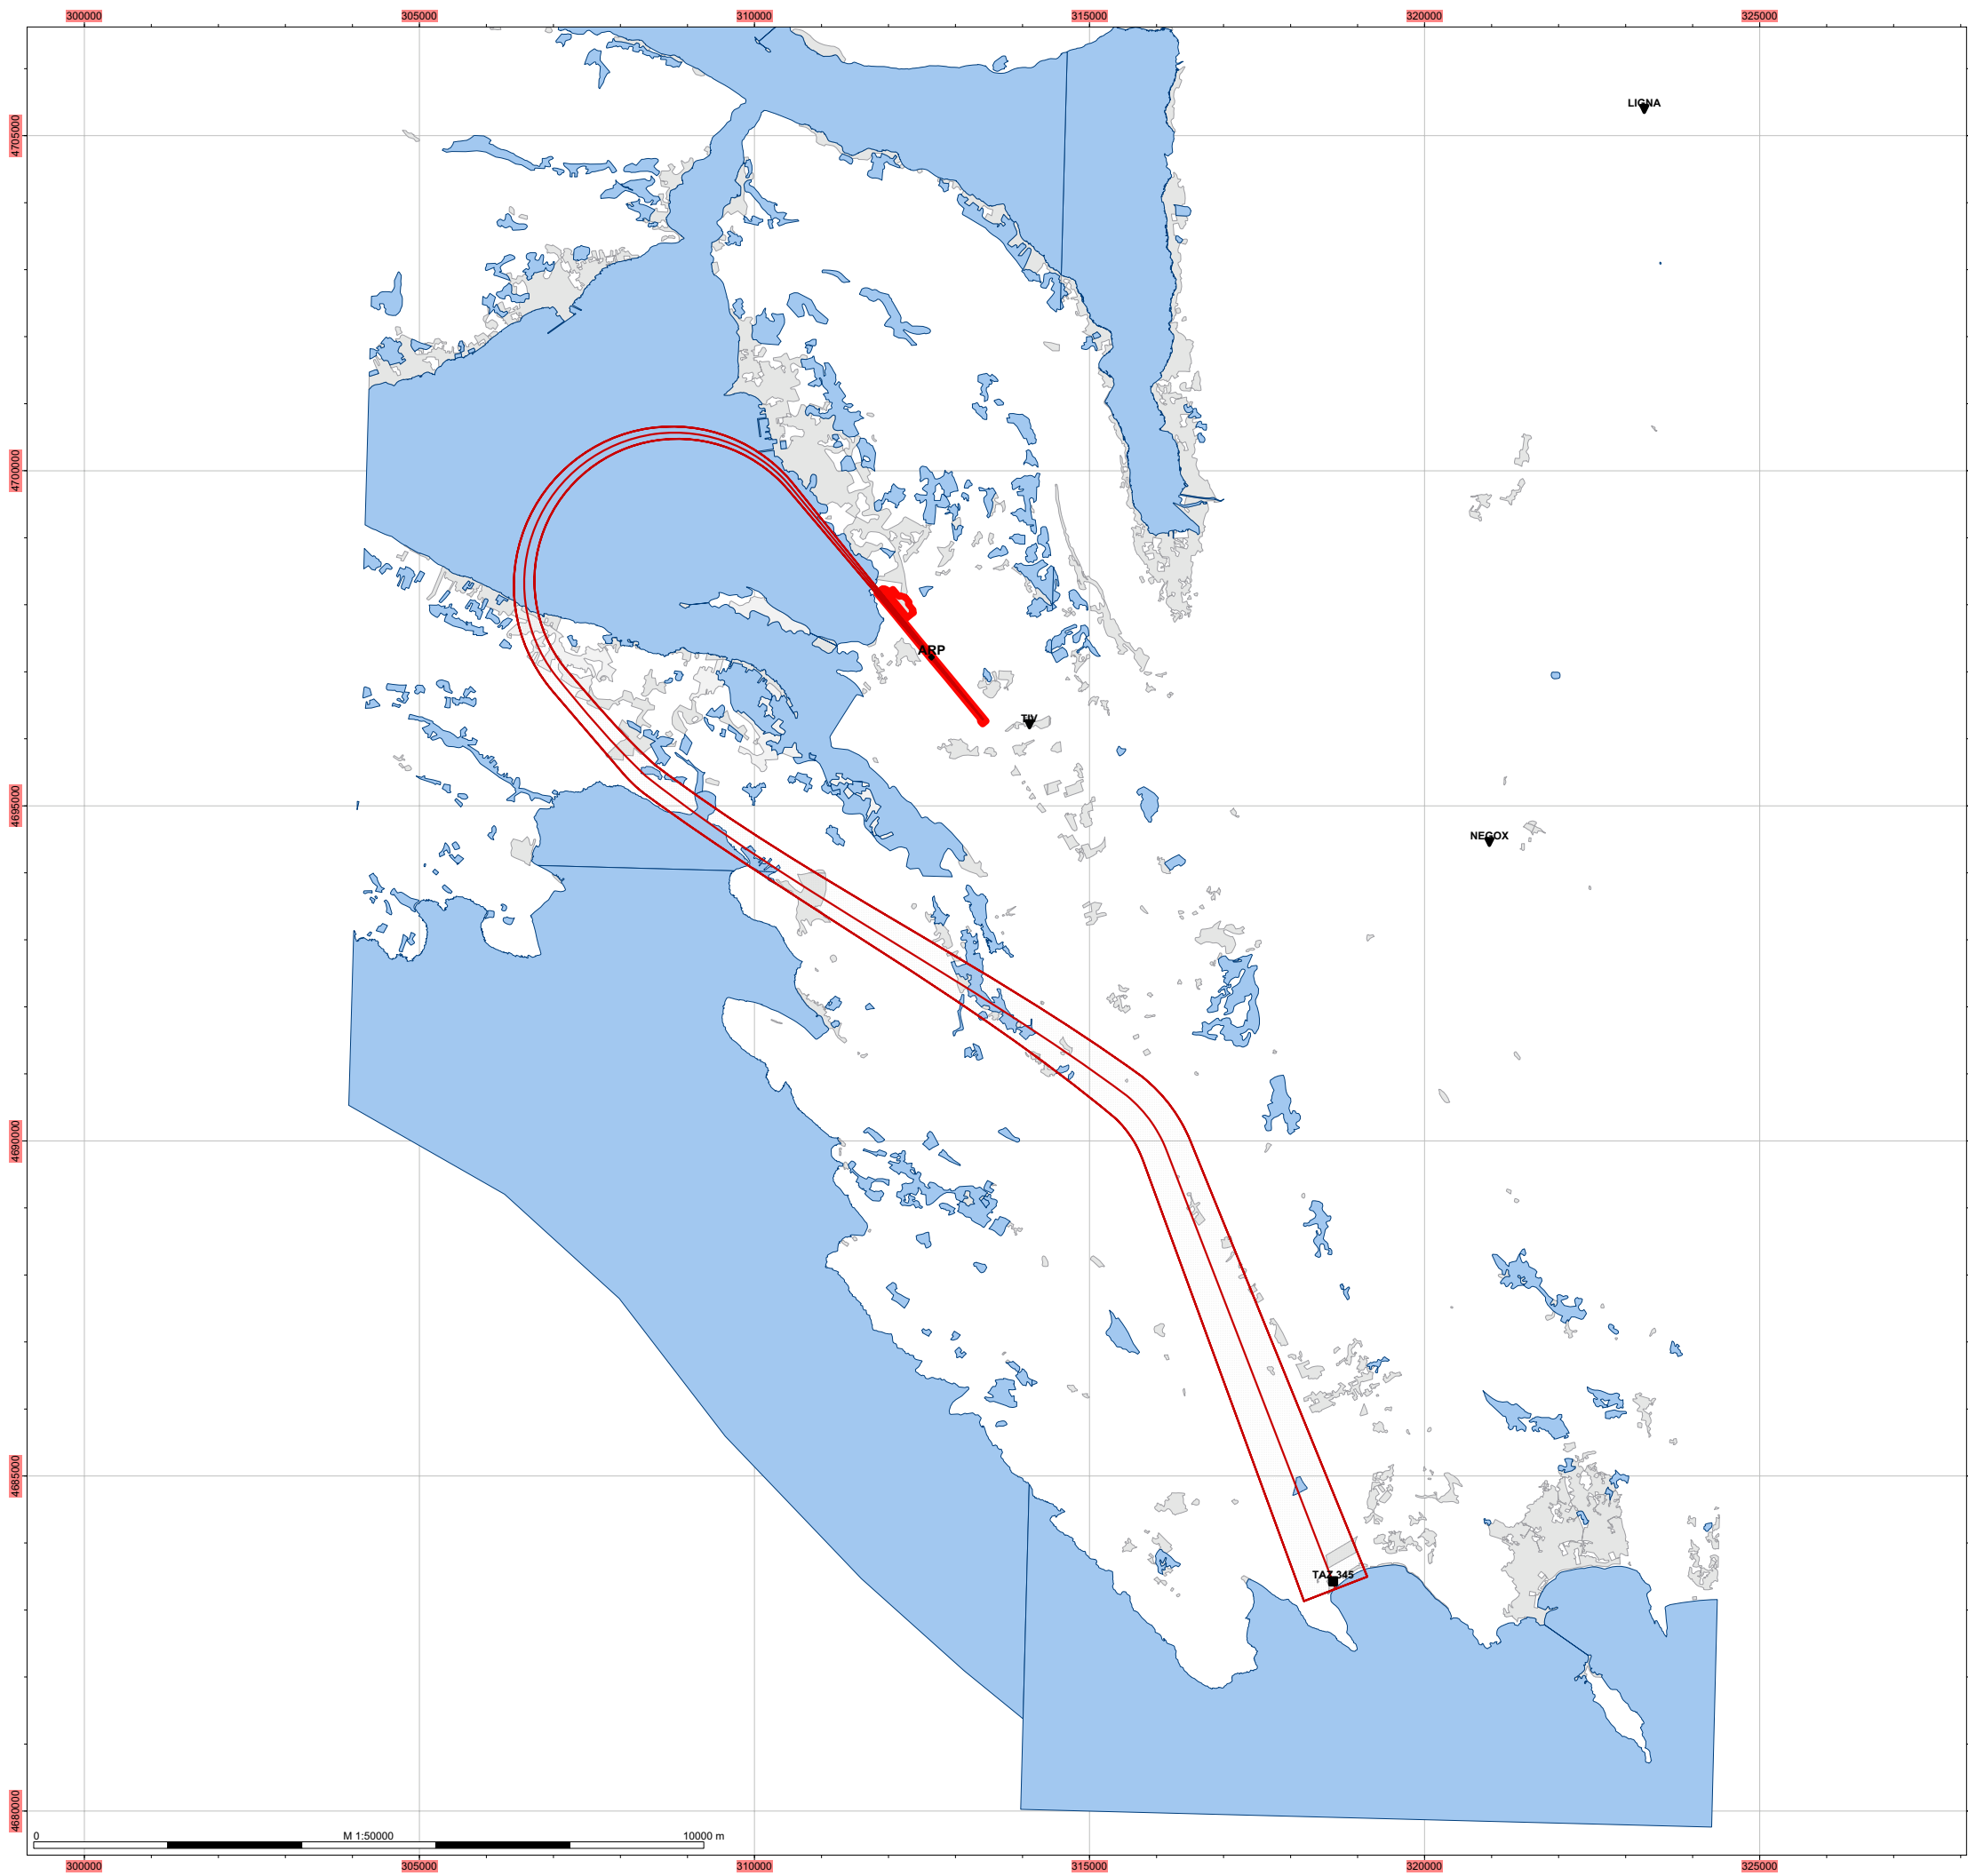

- Legend
- Flight Path
 - ◻ Navigation Beacon
 - ◻ Runway
 - Urban Area
 - Water

Client
Airports of Montenegro

Halcrow Group Limited
1 The Square Temple Quay Bristol BS1 6DG
tel +44 (0)117 910 2580 fax +44 (0)117 910 2581
www.halcrow.com



Project
**Tivat Airport
Aircraft Noise Assessment**




Drawing
**Runway 14
Visual Approach**

Drawn by: S Williams	Date: 26/08/2011
Checked by: T Knowles	Date: --/--/2011
Approved by: B Rodrigues	Date: --/--/2011

Drawing No: TFLMLS-A20-102	Revision: P1
--------------------------------------	------------------------

Drawing Scale: at A1

M 1:50000
0 10000 m

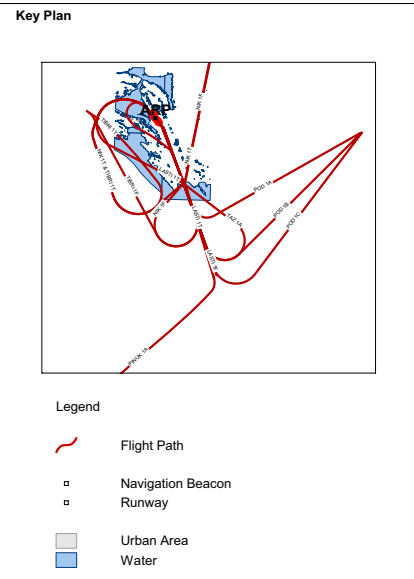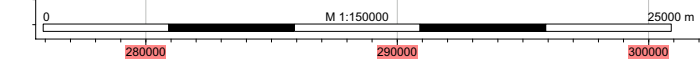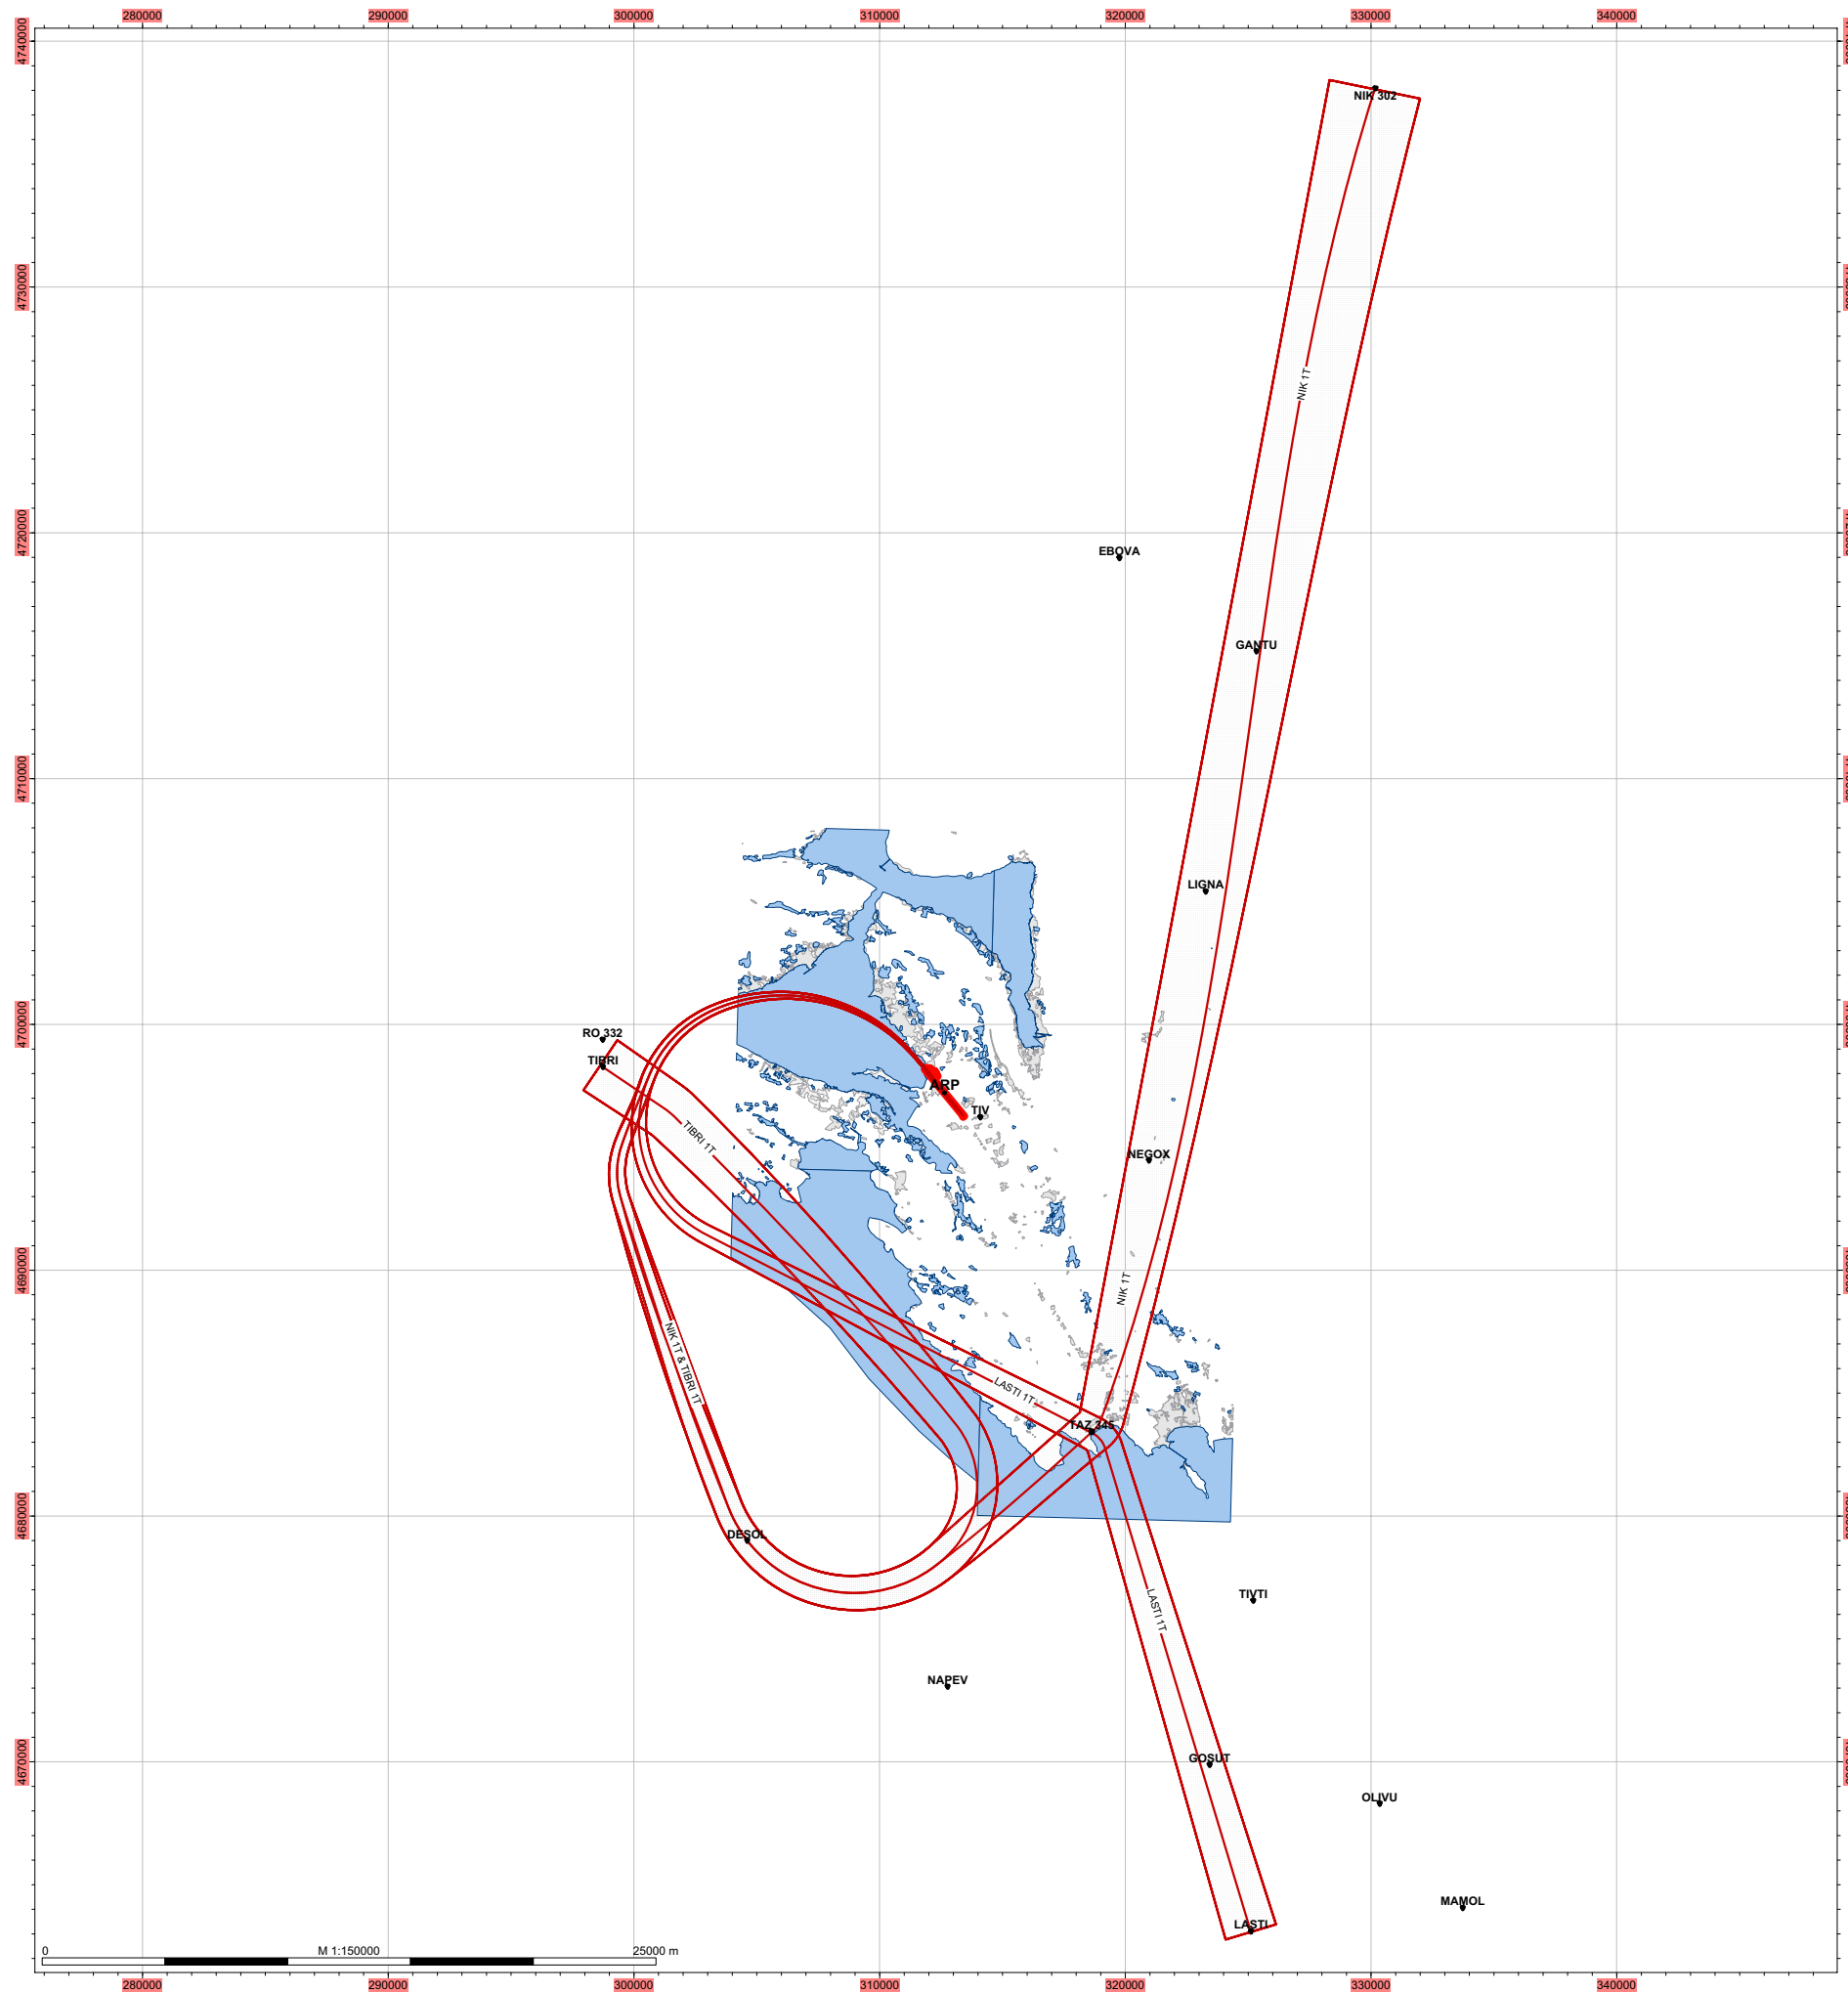

Client
Airports of Montenegro

Halcrow Group Limited
 1 The Square Temple Quay Bristol BS1 6DG
 tel +44 (0)117 910 2580 fax +44 (0)117 910 2581
 www.halcrow.com



Project
**Tivat Airport
 Aircraft Noise Assessment**

Drawing
**Runway 32
 Standard Instrument
 Departures**

Drawn by: S Williams	Date: 26/08/2011
Checked by: T Knowles	Date: --/--/2011
Approved by: B Rodrigues	Date: --/--/2011

Drawing No: TFLMLS-A20-103	Revision P1
--------------------------------------	-----------------------

Drawing Scale: at A1